

THIS DOCUMENT
 IS RELEASED FOR THE
 PURPOSE OF INTERIM REVIEW
 UNDER THE AUTHORITY OF
 MARK HOESTERLY
 NO. 12171 ON 08.30.11
 IT IS NOT TO BE USED FOR
 CONSTRUCTION, BIDDING,
 OR PERMIT PURPOSES.

Tatum Brown Custom Homes
 3625 Bryn Mawr Avenue, University Park, Texas
stocker • hoesterly • montenegro
 architects, p.l.l.c.
 4514 TRAVIS • SUITE 240 • DALLAS, TX #75205
 P. 214 . 252 . 3830 • F. 214 . 252 . 3840

08.30.11 - PROGRESS



PROJECT #
 SHM-11-048

DATE
 30 AUGUST 2011




FIRST
 FLOOR PLAN

A2.01

LEGEND


-  STONE VENEER OVER FRAME CONSTRUCTION
-  PLASTER OVER 4" CMU BLOCK OVER FRAME CONSTRUCTION

KEY


-  ROOM NAME & NUMBER
-  DOOR NUMBER
-  WINDOW TYPE

GENERAL NOTES

1. ALL DIMENSIONS TO FACE OF STUD U.N.O.
2. DIMENSIONS NOTED W/AN ASTERISK (*) ARE TO FINISH MAT'L.
3. FOR GARAGE SEPARATION FROM MAIN HOUSE REFER CODE (IBC R309.2)
4. NOT USED
5. MECH. DUCT INSULATION R-VALUE TO BE R-6 MIN.
6. HVAC TO BE GEOTHERMAL SYSTEM
7. SPRINKLER SYSTEM TO BE PROVIDED - NFPA 13 SYSTEM
 SPRINKLER SYSTEM SUB-CONTRACTOR TO PROVIDE LAYOUT PLANS

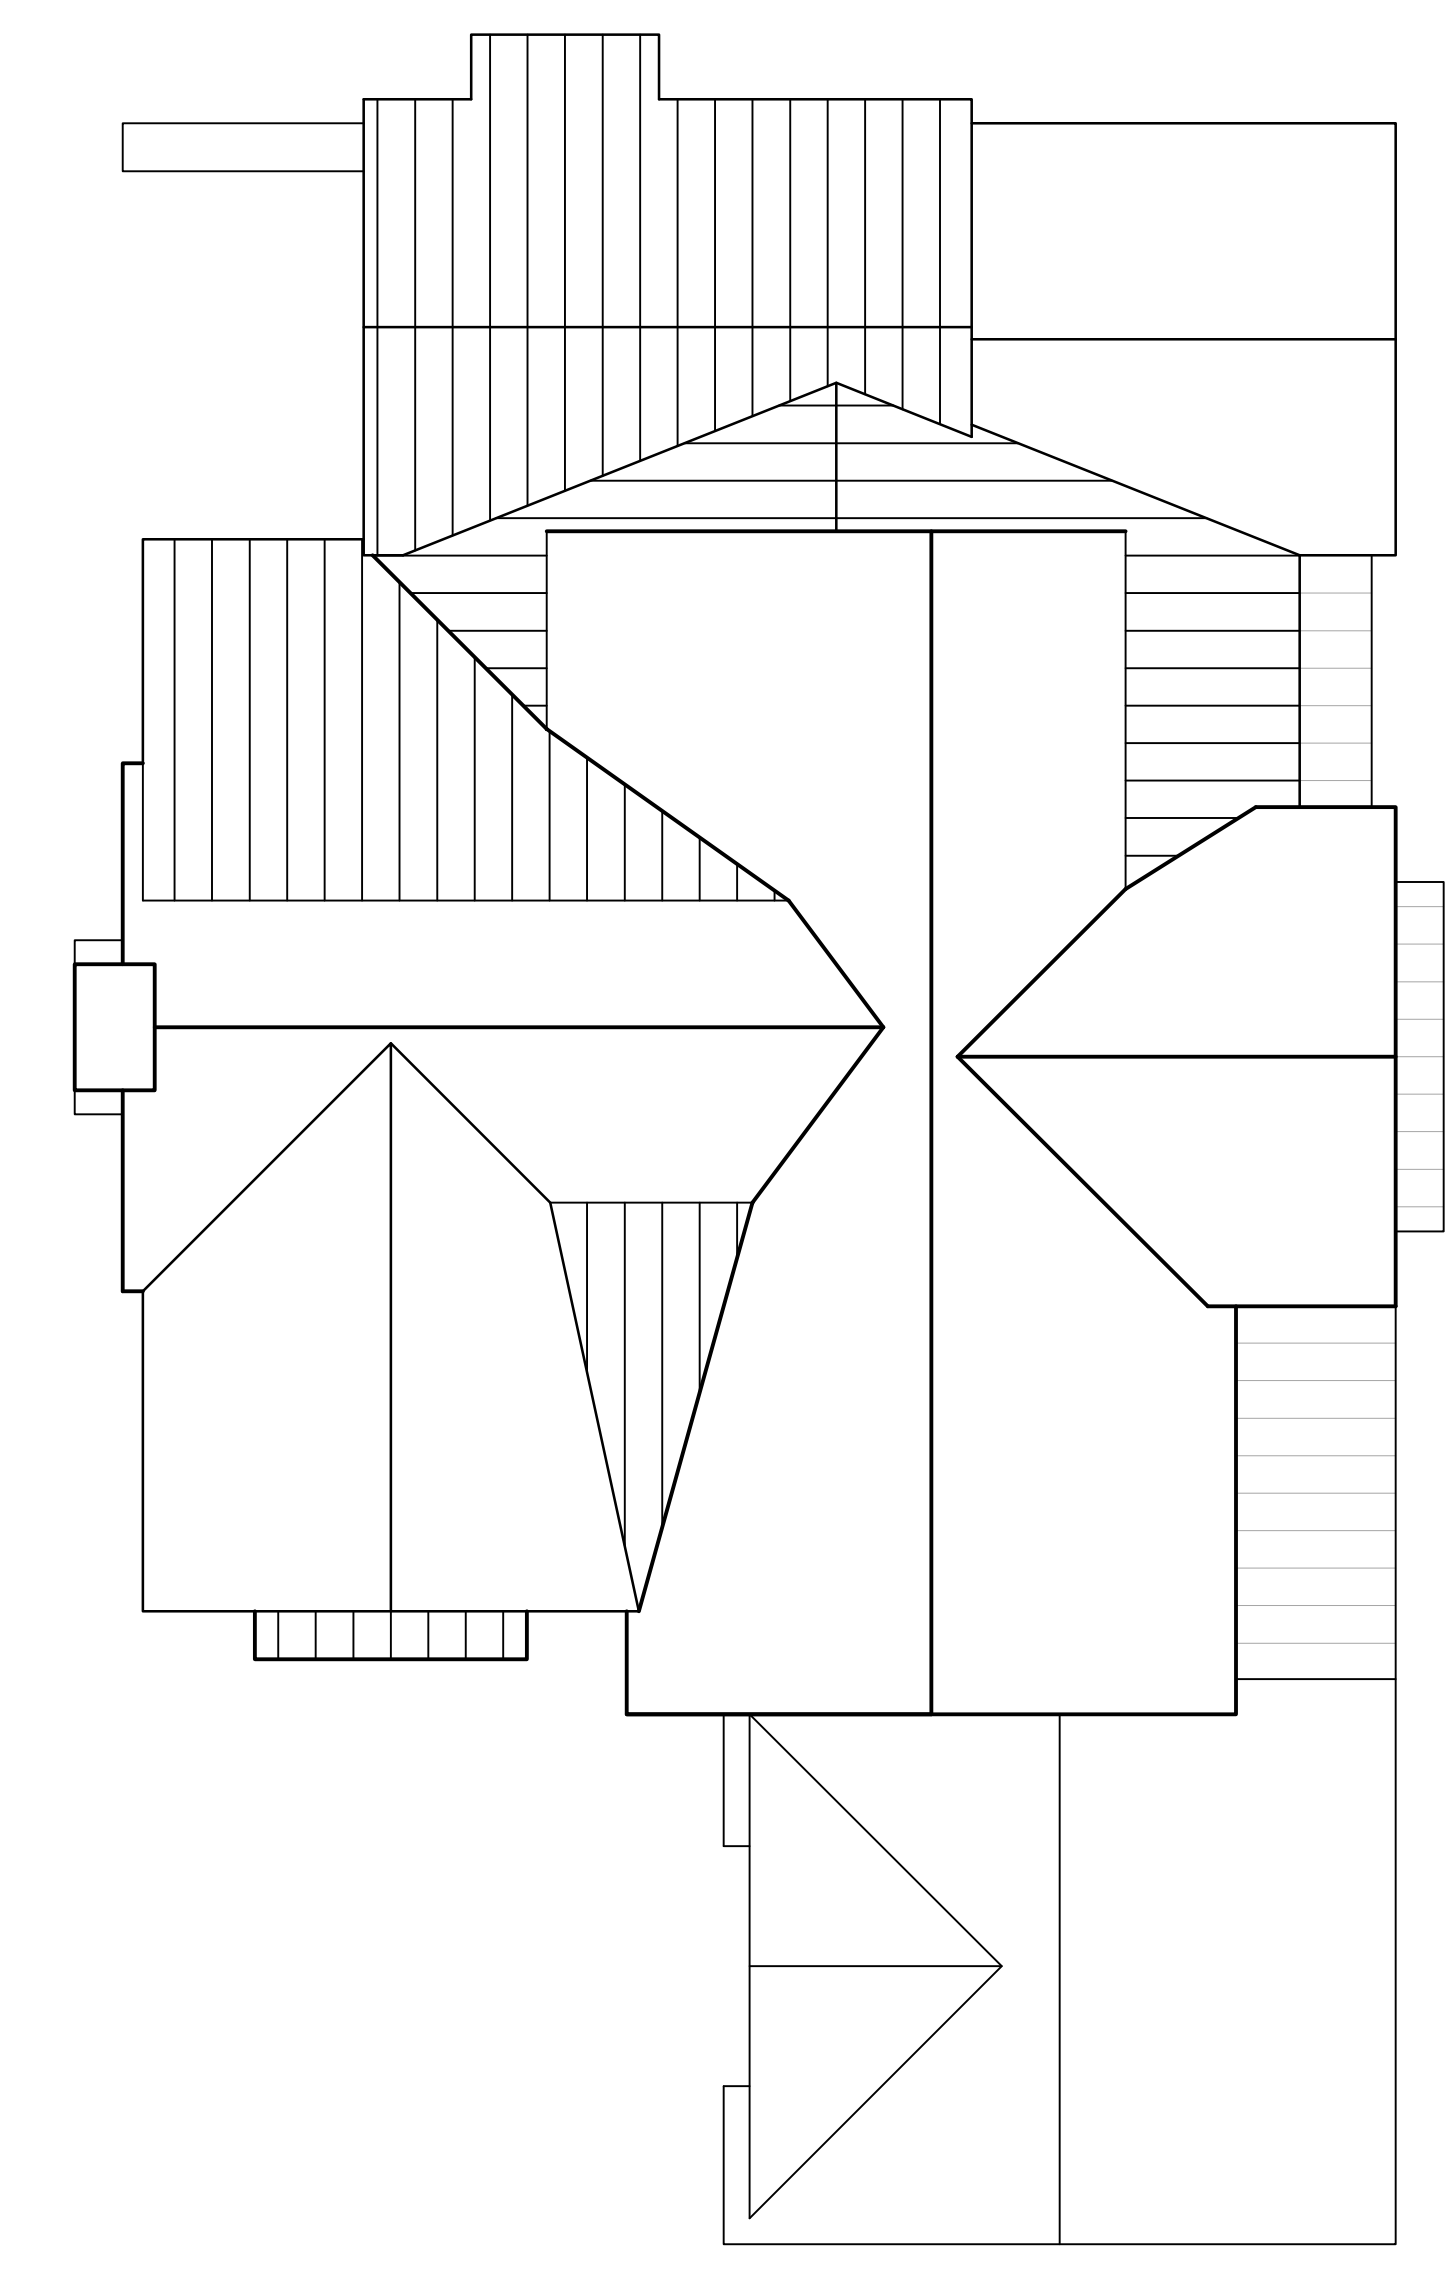

02 ROOF PLAN
 SCALE: 1/8"=1'-0"

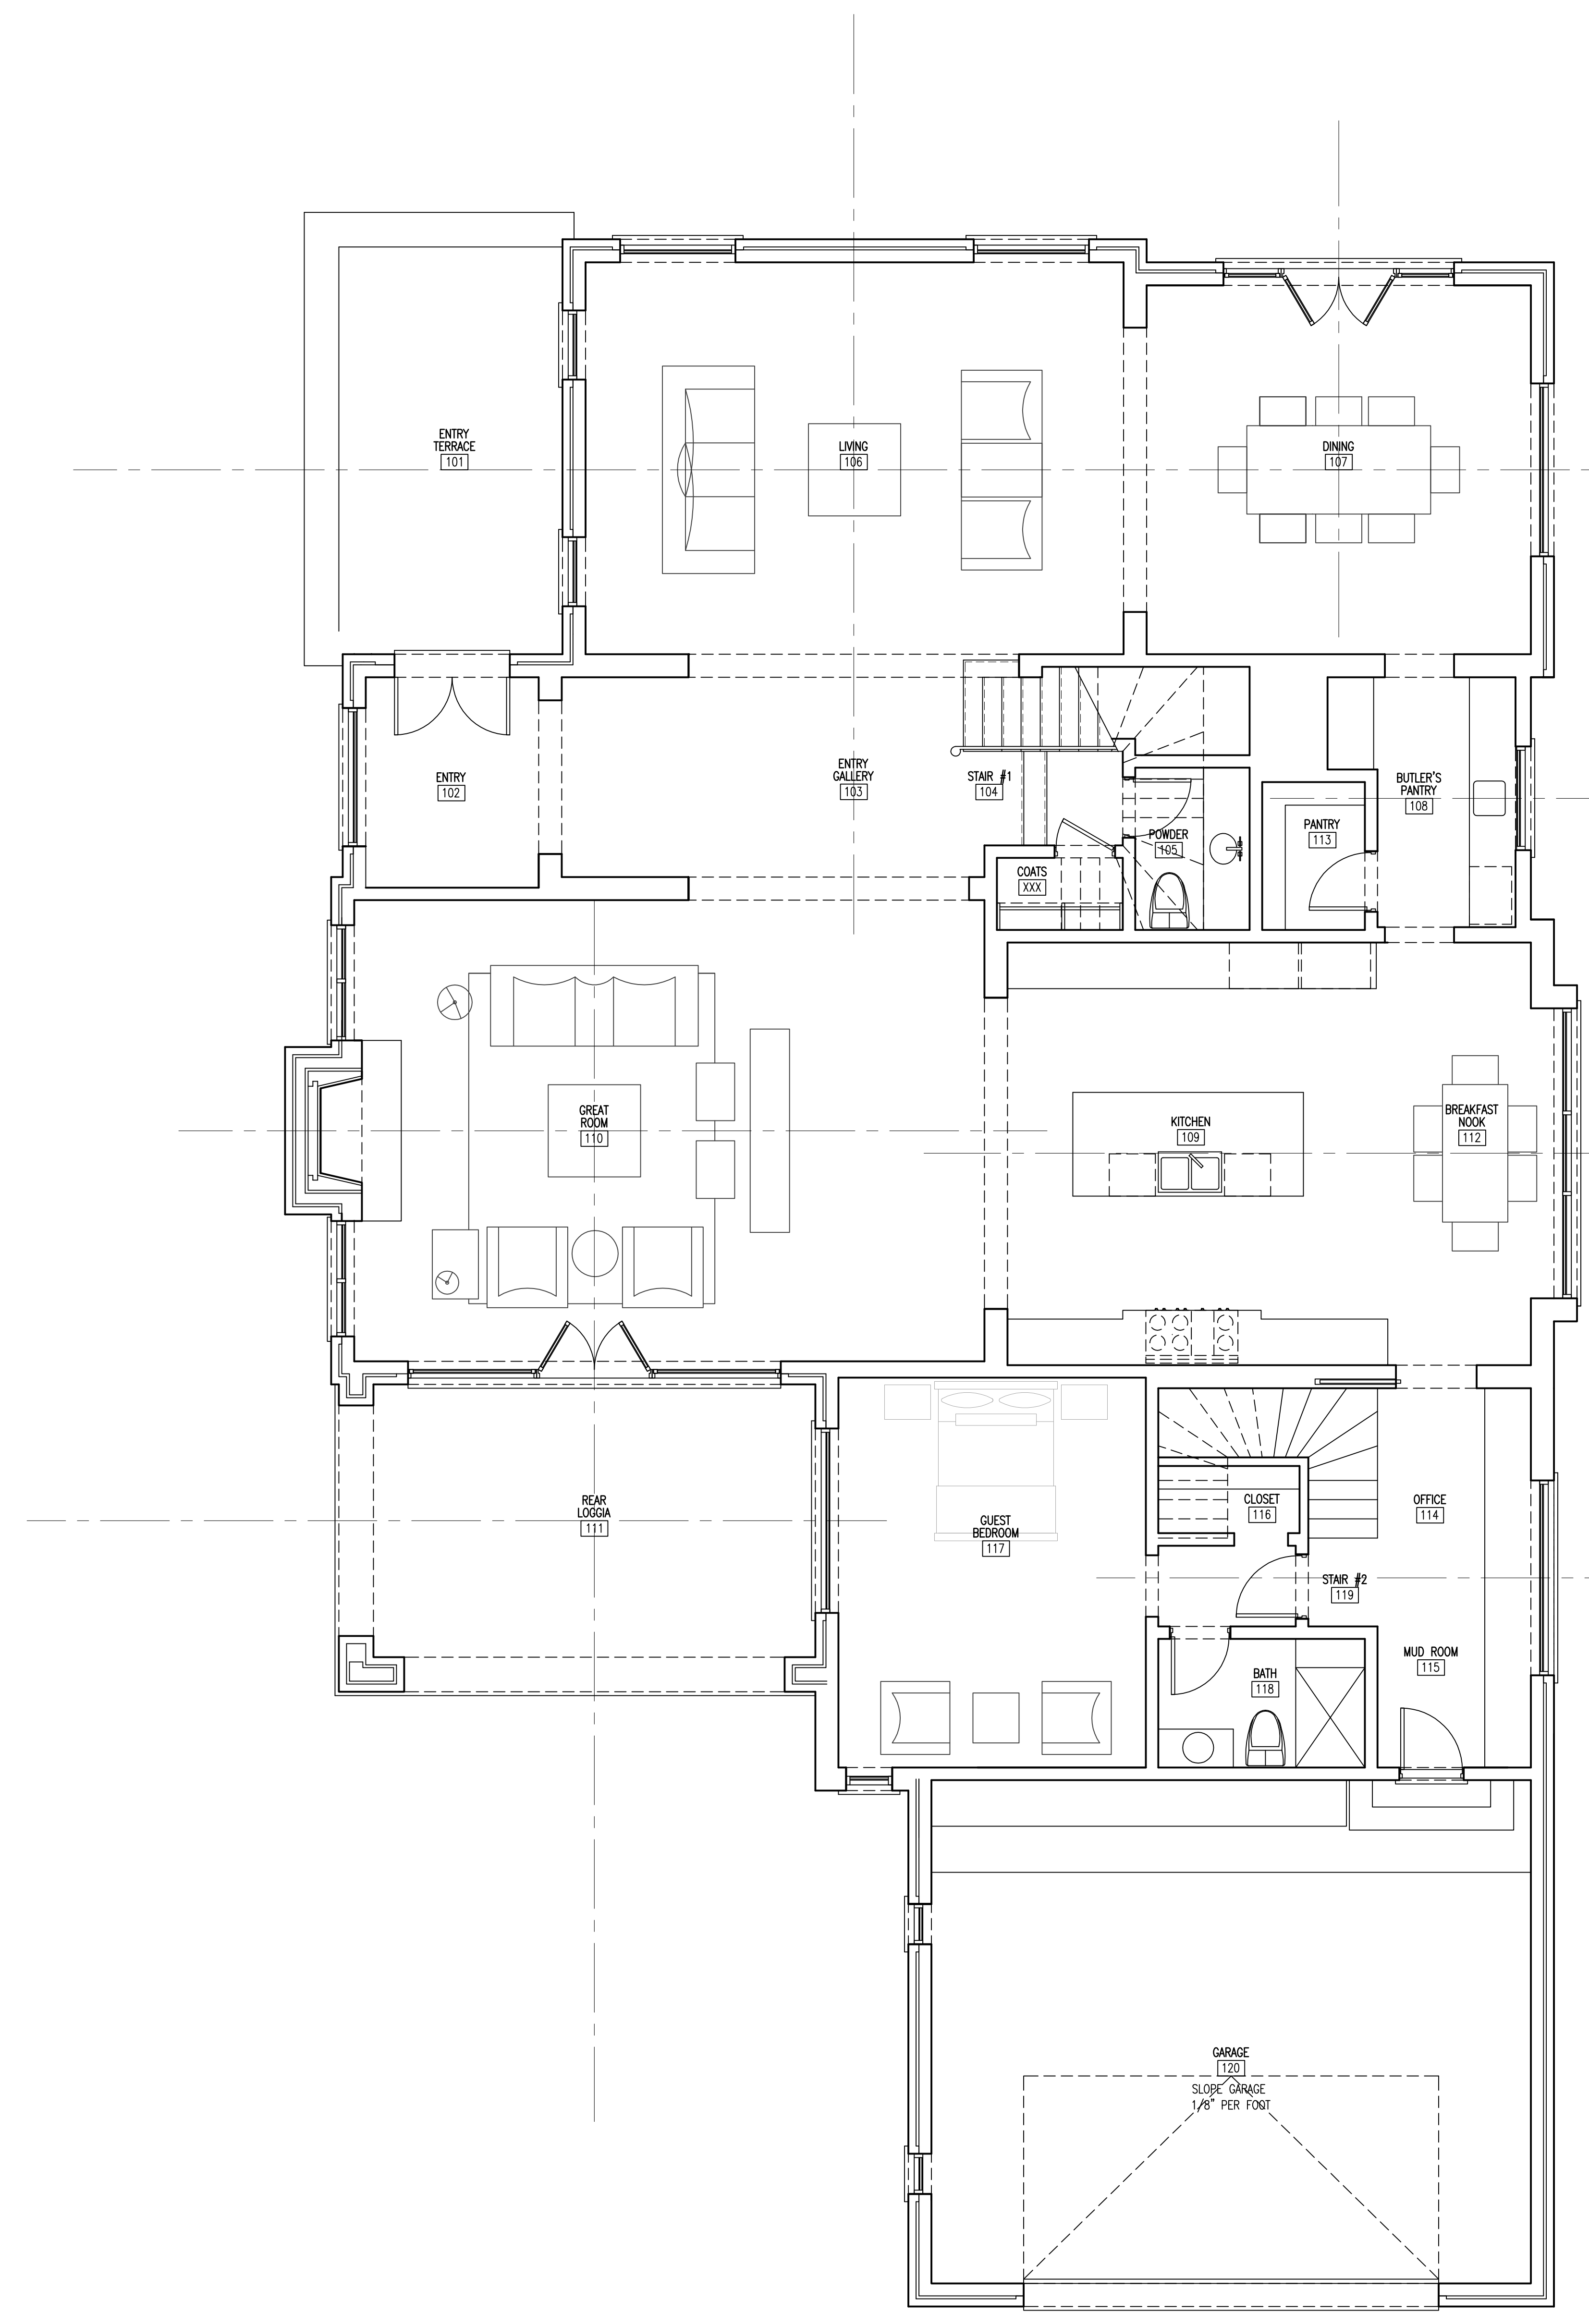

01 FIRST FLOOR PLAN
 SCALE: 1/4"=1'-0"

THIS DOCUMENT
 IS RELEASED FOR THE
 PURPOSE OF INTERIM REVIEW
 UNDER THE AUTHORITY OF
 MARK HOESTEREY
 NO. 12171 ON 08.30.11
 IT IS NOT TO BE USED FOR
 CONSTRUCTION, BIDDING,
 OR PERMIT PURPOSES.

Tatum Brown Custom Homes
 3625 Bryn Mawr Avenue, University Park, Texas
stocker • hoesterey • montenegro
 architects, p.l.l.c.
 4514 TRAVIS • SUITE 240 • DALLAS, TX 75205
 P. 214.252.3830 • F. 214.252.3840

08.30.11 - PROGRESS


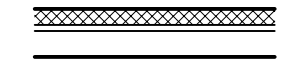
PROJECT #
 SHM-11-048

DATE
 30 AUGUST 2011




FIRST
 FLOOR PLAN

A2.02

LEGEND


-  STONE VENEER OVER FRAME CONSTRUCTION
-  PLASTER OVER 4" CMU BLOCK OVER FRAME CONSTRUCTION

KEY

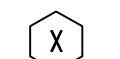
-  ROOM NAME & NUMBER
-  DOOR NUMBER
-  WINDOW TYPE

GENERAL NOTES


1. ALL DIMENSIONS TO FACE OF STUD U.N.O.
2. DIMENSIONS NOTED W/AN ASTERISK (*) ARE TO FINISH MAT'L.
3. FOR GARAGE SEPARATION FROM MAIN HOUSE REFER CODE (IBC R309.2)
4. NOT USED
5. MECH. DUCT INSULATION R-VALUE TO BE R-6 MIN.
6. HVAC TO BE GEOTHERMAL SYSTEM
7. SPRINKLER SYSTEM TO BE PROVIDED - NFPA 13 SYSTEM
 SPRINKLER SYSTEM SUB-CONTRACTOR TO PROVIDE LAYOUT PLANS

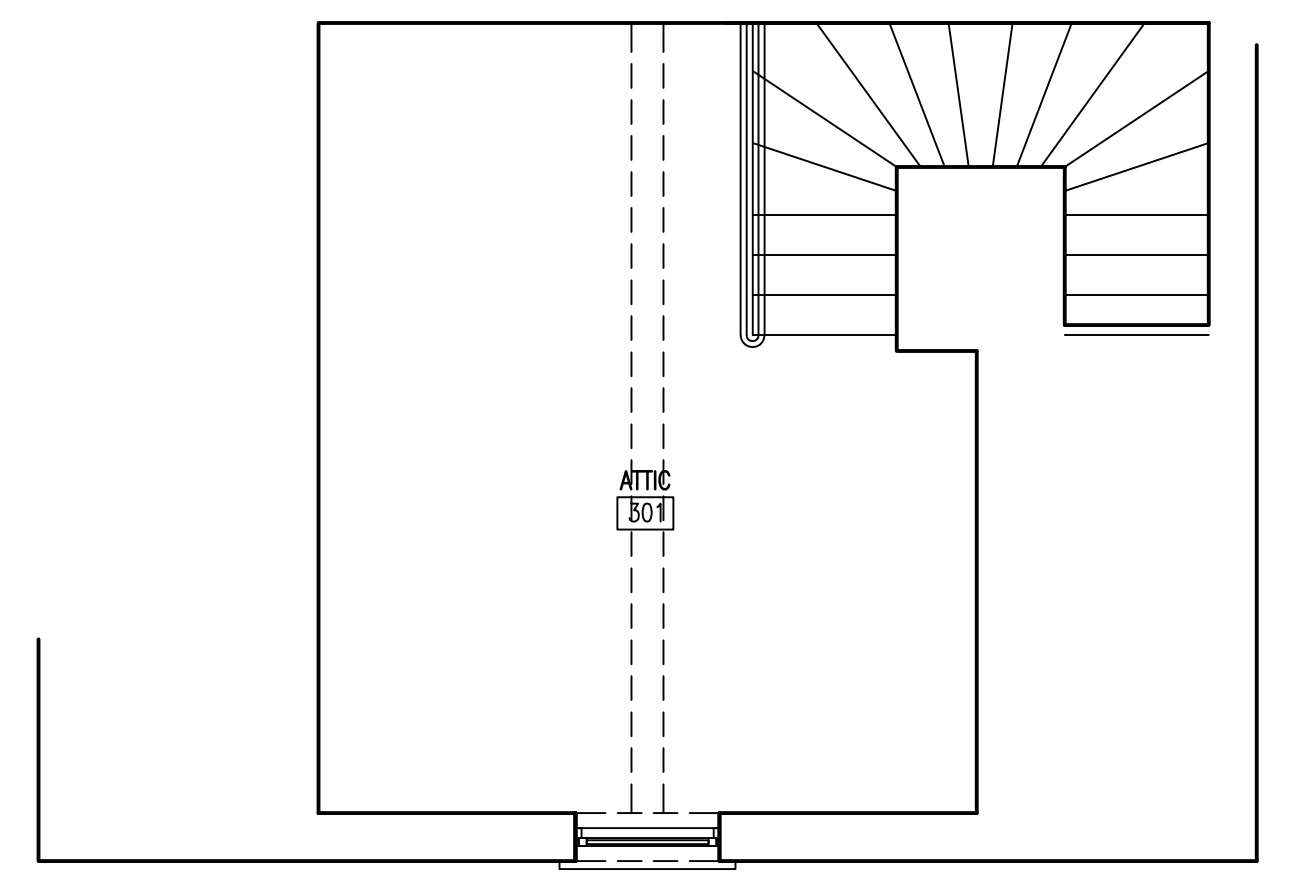

02 ATTIC PLAN
 SCALE: 1/4"=1'-0"

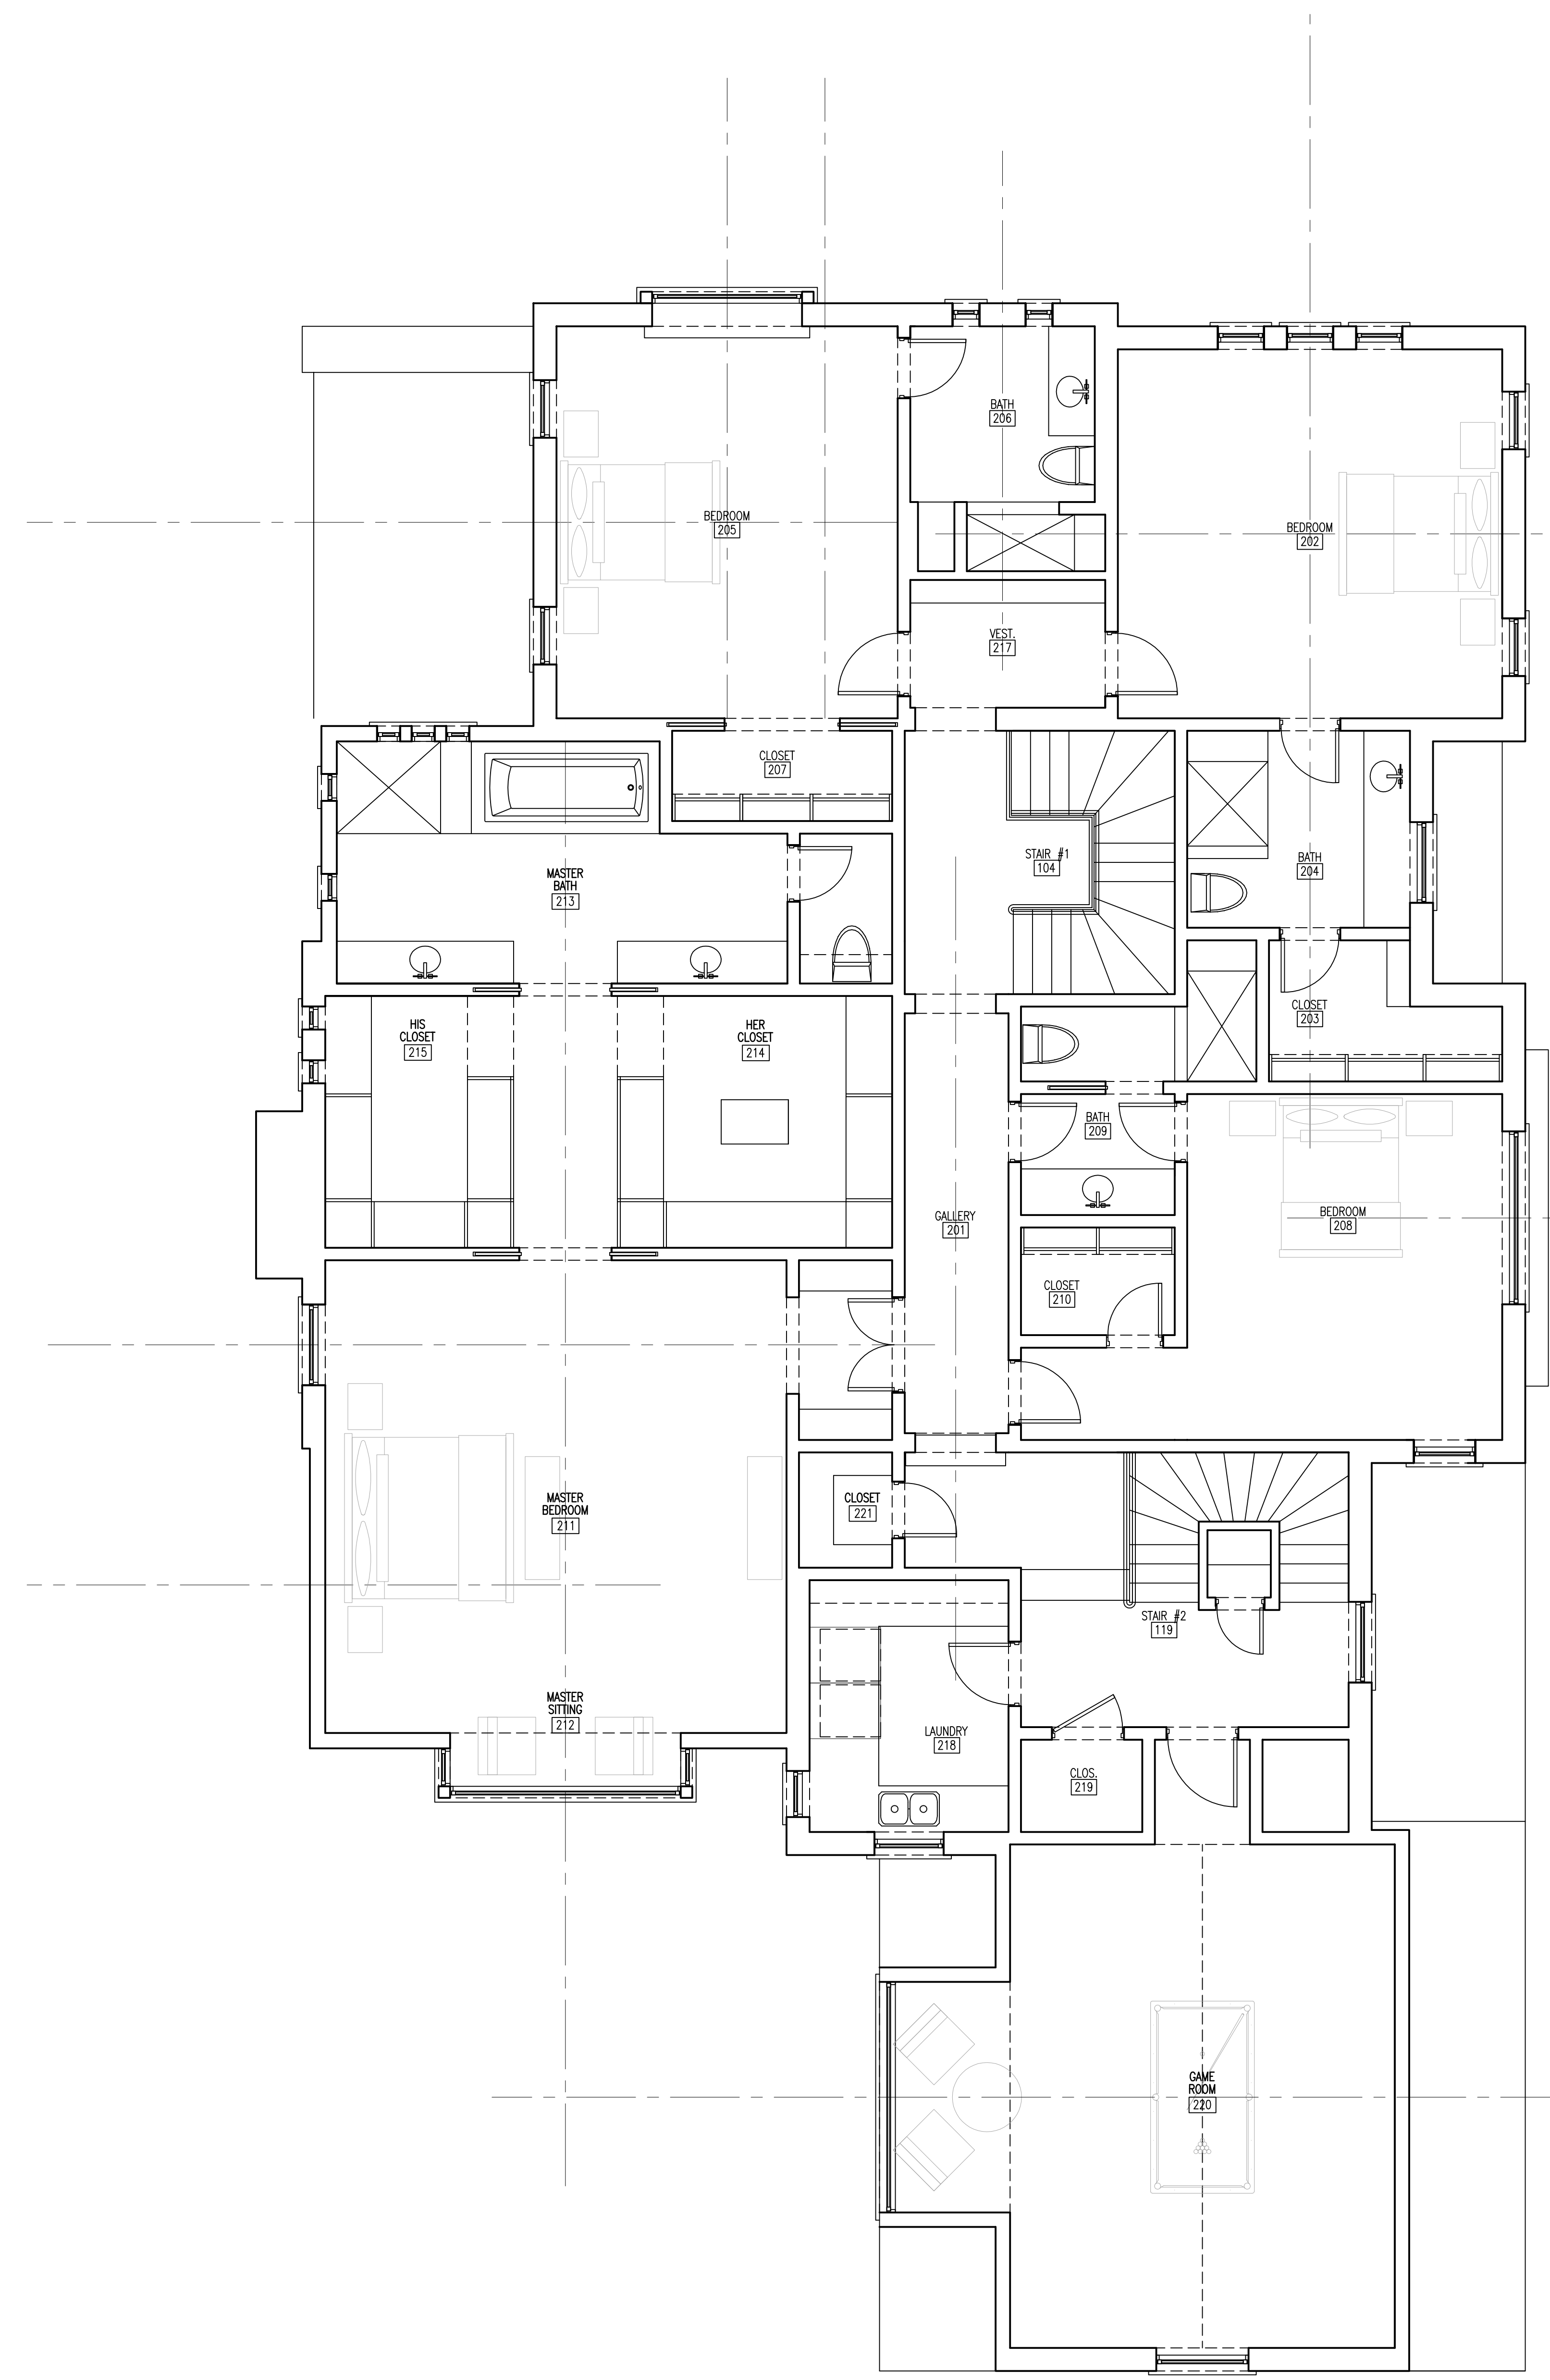

01 SECOND FLOOR PLAN
 SCALE: 1/4"=1'-0"

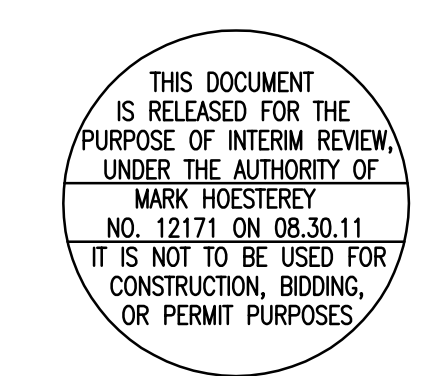


Tatum Brown Custom Homes
 3625 Bryn Mawr Avenue, University Park, Texas
stocker • hoestery • montenegro architects, pllc.
 4514 TRAVIS • SUITE 240 • DALLAS, TX 75205
 P. 214 . 252 . 3830 • F. 214 . 252 . 3840

08.30.11 - PROGRESS


PROJECT #
 SHM-11-048

DATE
 30 AUGUST 2011

Elevations
A3.02

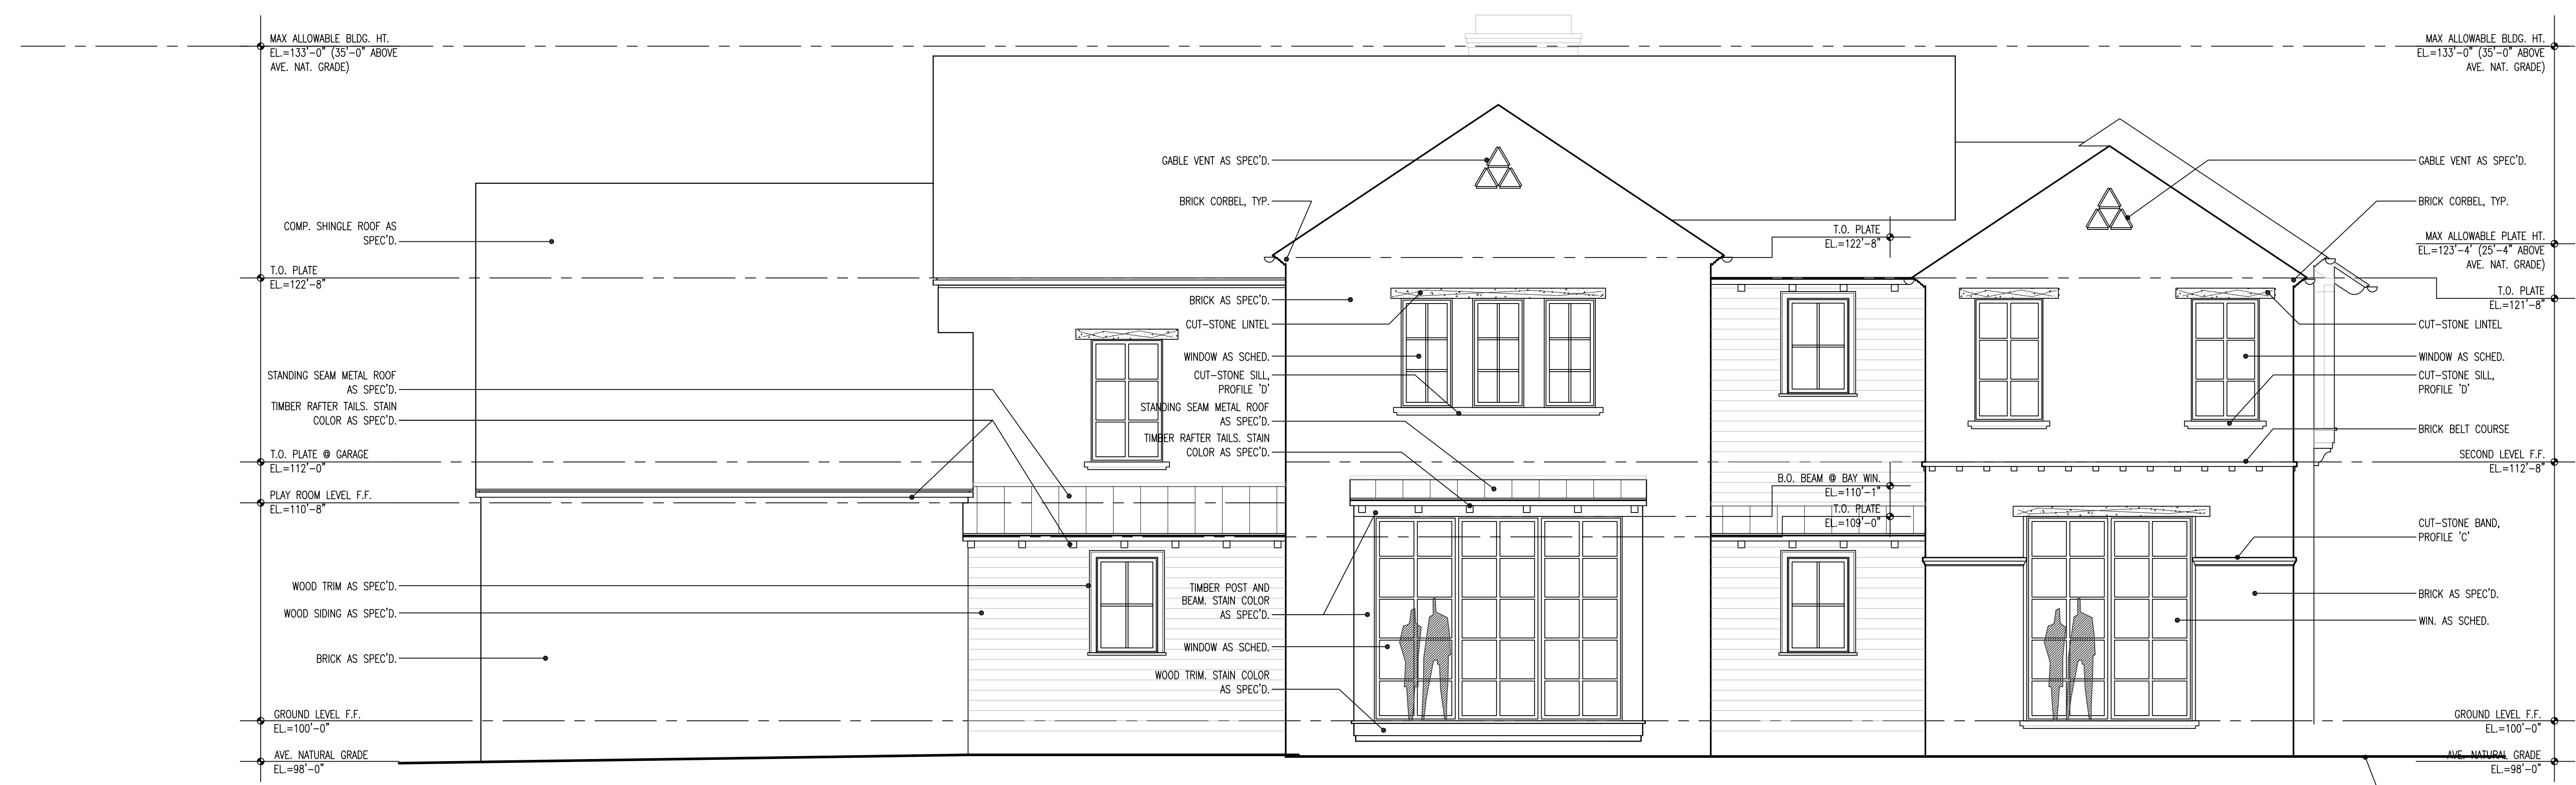

02 EAST ELEVATION
 SCALE: 1/4"=1'-0"

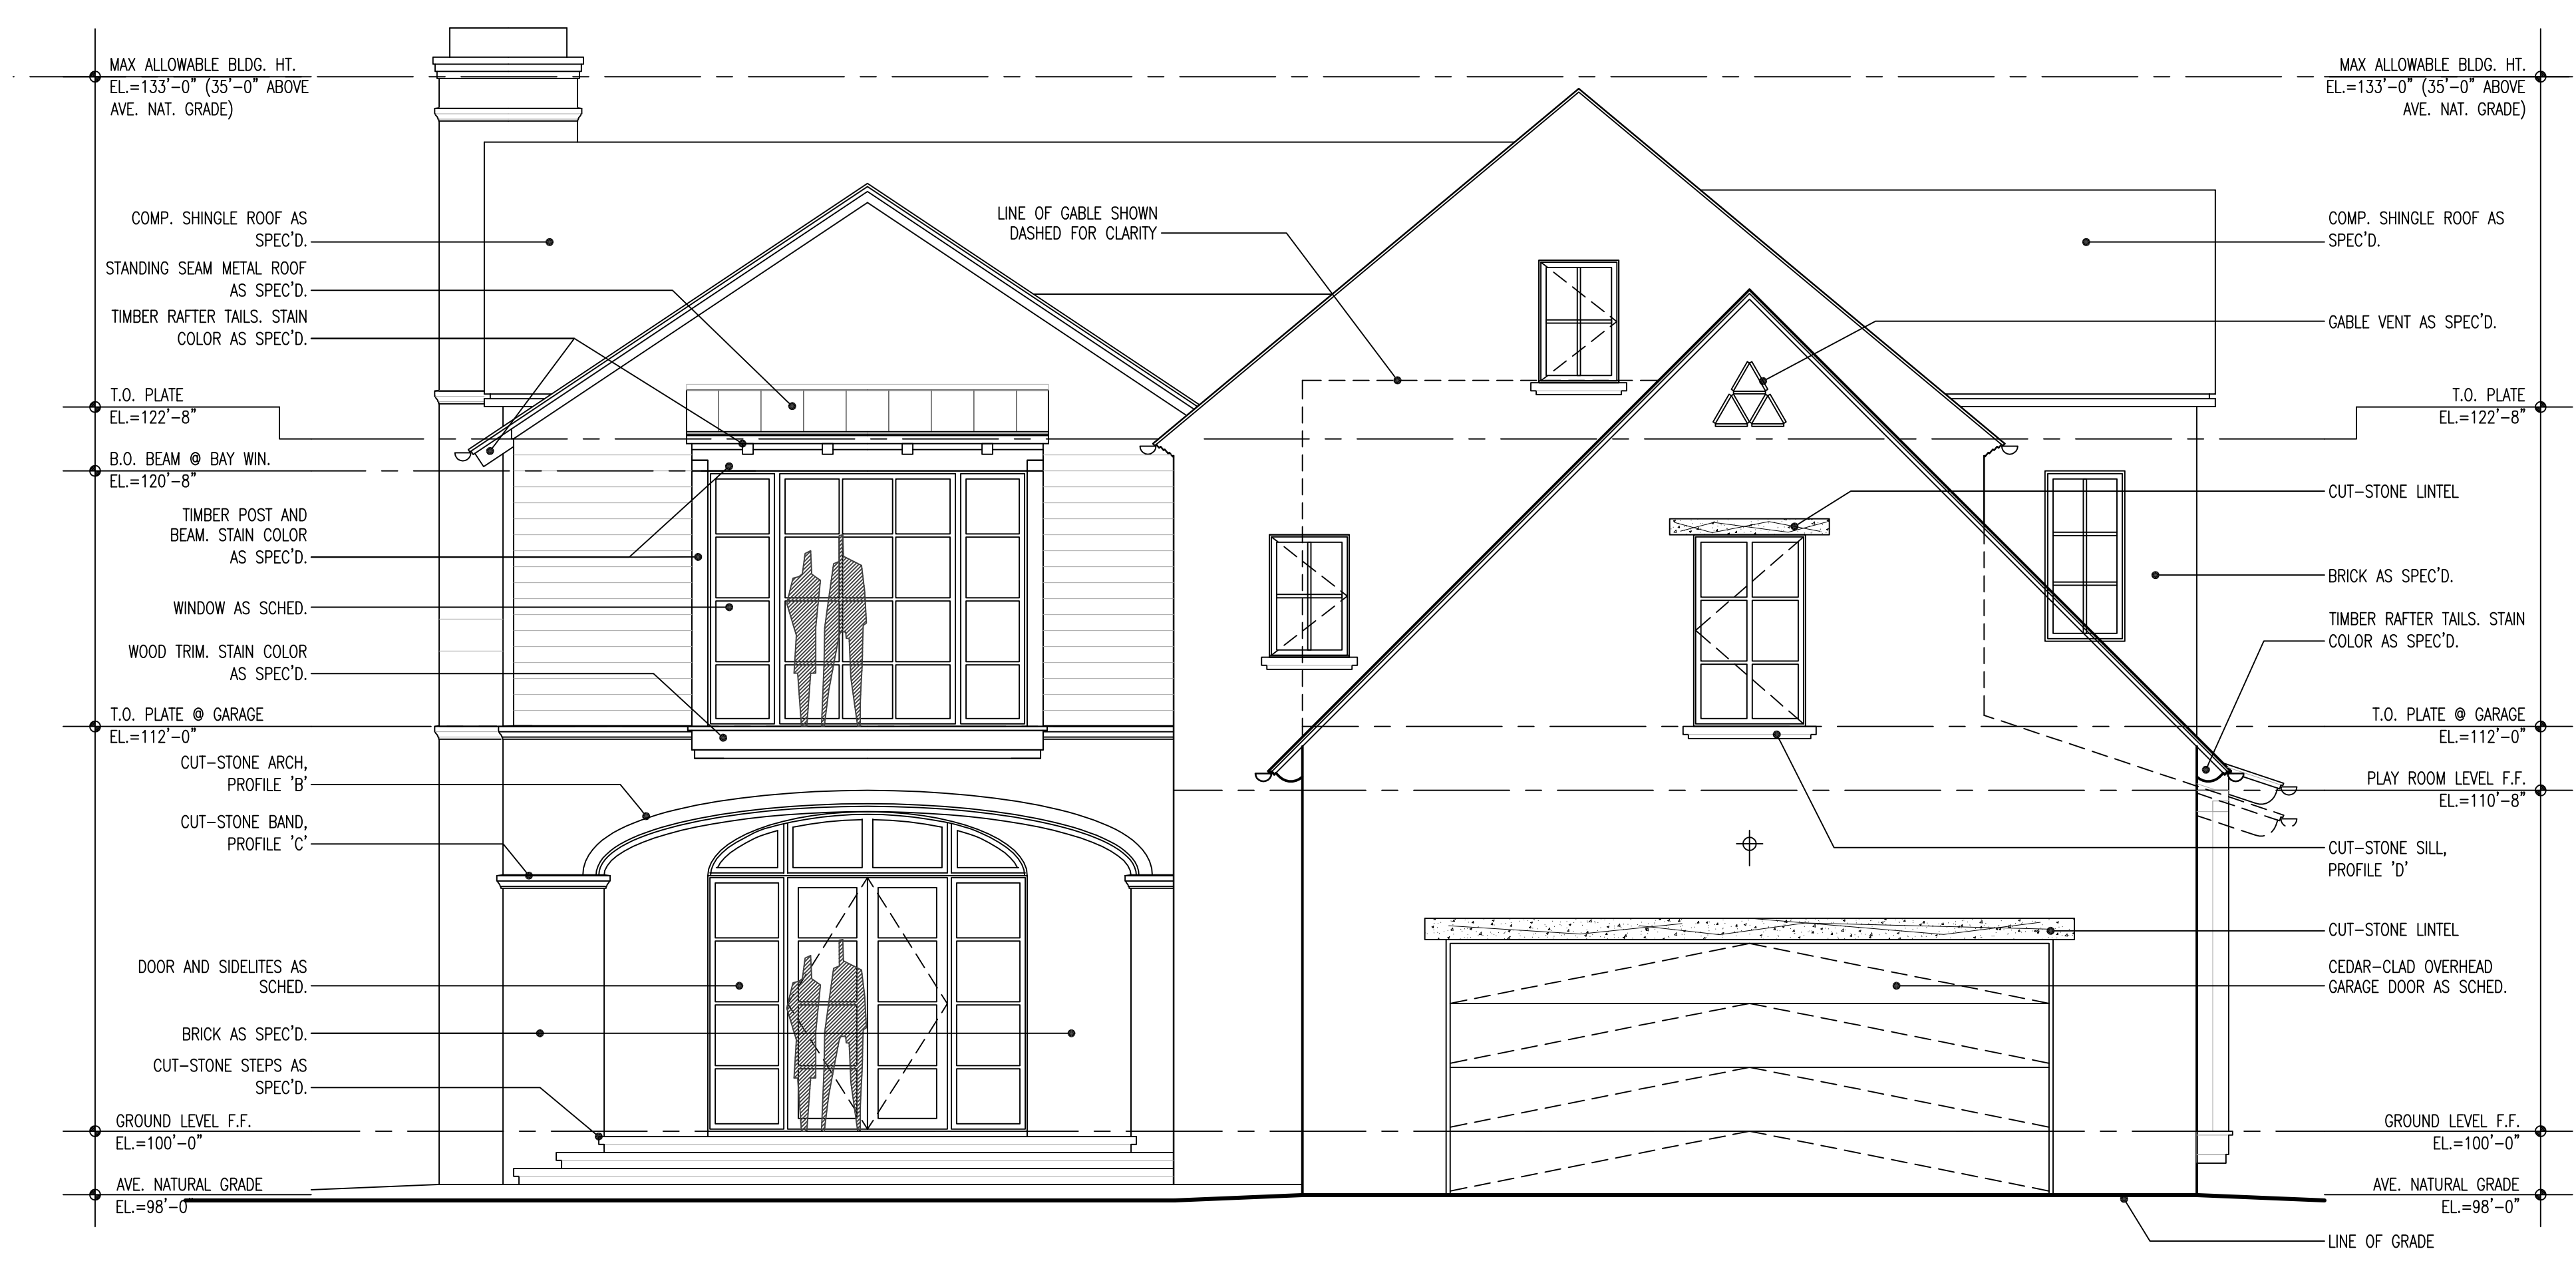

01 SOUTH ELEVATION
 SCALE: 1/4"=1'-0"